

PROJECT

CORPORATE CENTER
20TH FLOOR
110 EAST BROWARD BLVD.
FT. LAUDERDALE
FLORIDA

CONSULTANT

REVISIONS

No.	DATE	DESCRIPTION

SIGNATURES OF APPROVAL ADDITIONS, ALTERATIONS,
OR REVISIONS TO THESE DRAWINGS AFTER APPROVAL
HAS BEEN GIVEN, CONSTITUTE A CHANGE IN THE
SCOPE OF WORK AS OUTLINED AND WILL BE
ACCOMPLISHED AT THE CLIENT'S EXPENSE.

CLIENT: _____ DATE: _____


PROJECT PHASE

- SITE PLANNING
- SCHEMATIC DESIGN
- DESIGN DEVELOPMENT
- CONSTRUCTION DOCUMENTS


SPACE PLAN

PROJECT NUMBER: OCC175
ISSUED: 04/24/23
DRAWN BY: KJF
CHECKED BY: MAB
FILENAME: OCC175SDP.dwg

SEAL SHEET
SP-2
MELISSA A. BERMAN
FLORIDA LICENSE No. 97902

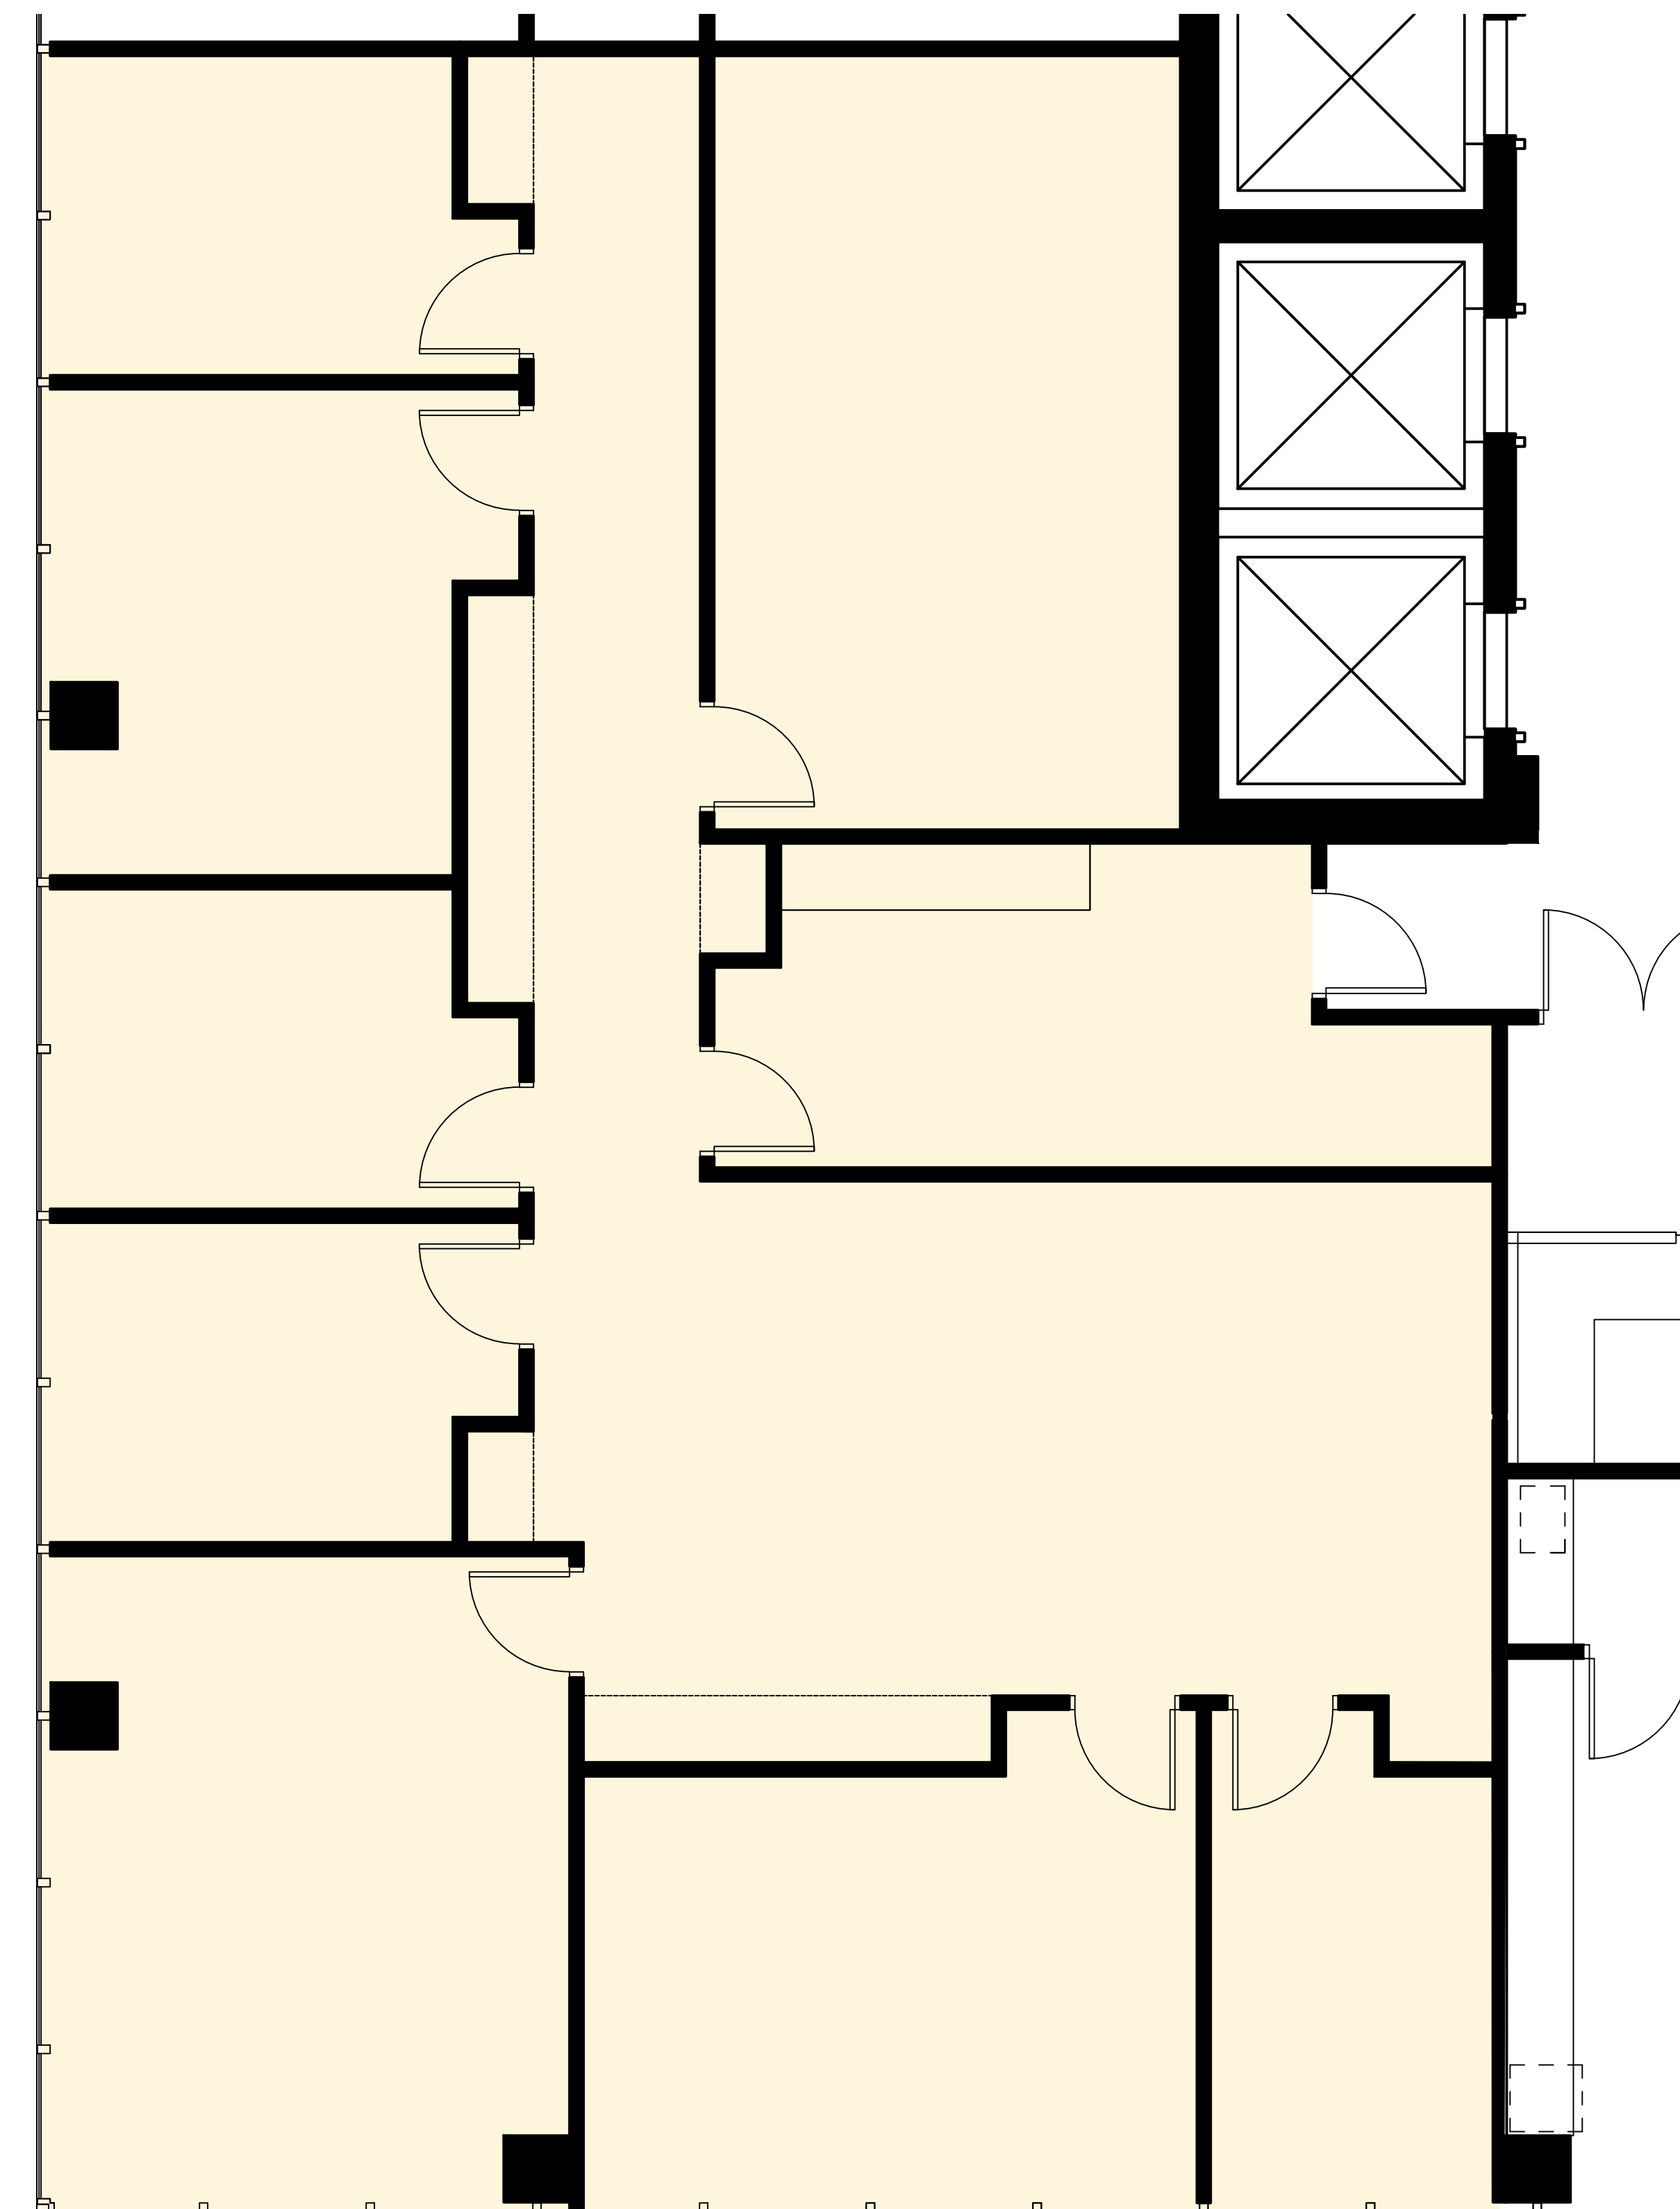

Suite 2040 – 3,221 SF

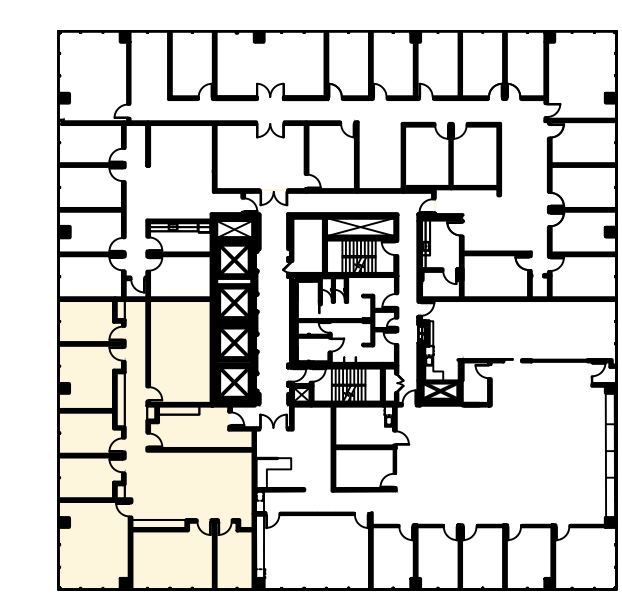

WALL STYLES

- EXISTING – 3-5/8" W/ OVP, EACH SIDE
- DEMO – 3-5/8" W/ OVP, EACH SIDE
- PROPOSED – 3-5/8" W/ OVP, EACH SIDE

NOTE:
FURNITURE IS SHOWN FOR ILLUSTRATIVE PURPOSES ONLY. TENANT
IS RESPONSIBLE FOR ENSURING THAT ALL EXISTING & NEW FURNITURE
WILL FIT IN APPLICABLE ROOMS.
ALL ROOM SIZES ARE APPROXIMATE