

PROJECT

110 East

110 EAST BROWARD BLVD
FORT LAUDERDALE
FLORIDA

CONSULTANT

REVISIONS

No.	DATE	DESCRIPTION


PROJECT PHASE

LEASING BUILDING
& STACK PLANS

PROJECT NUMBER:	OCC130
ISSUED:	01/02/18
DRAWN BY:	CR/ICM
CHECKED BY:	MJK
FILENAME:	OCC130ARCH.DWG

SHEET

SP-1540

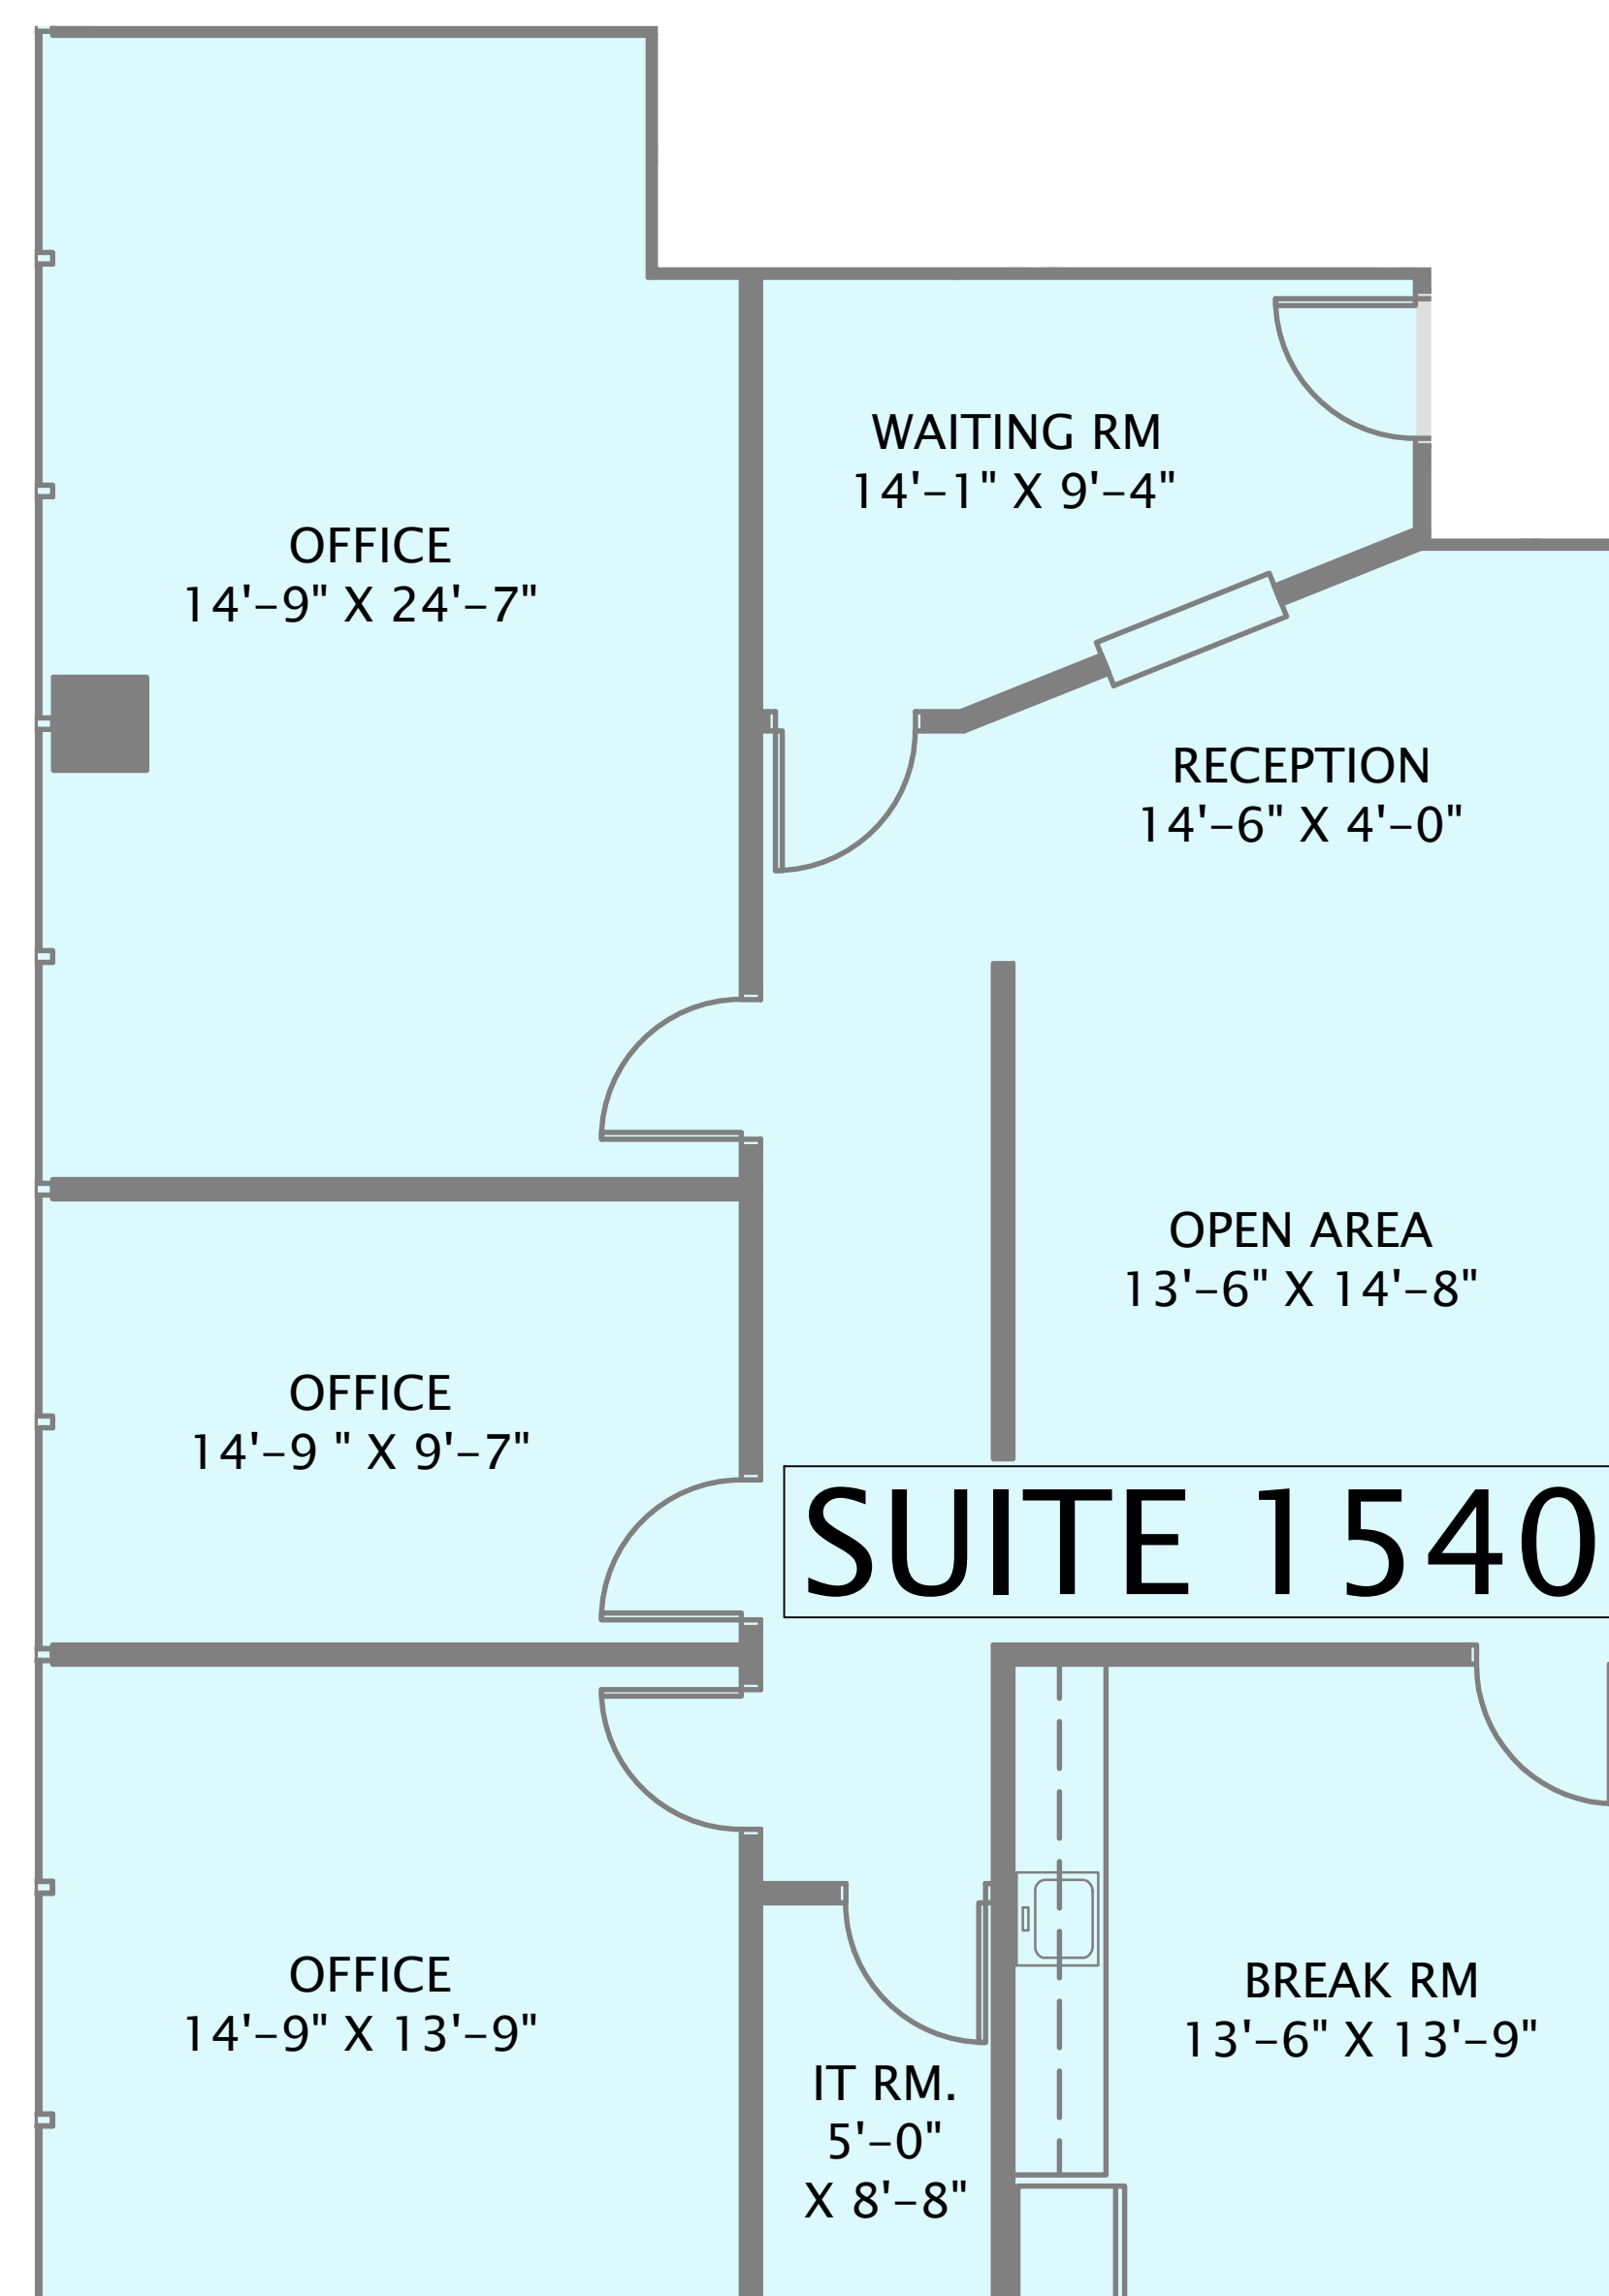

1,961 SF

