

PROJECT

110 East

110 EAST BROWARD BLVD  
FORT LAUDERDALE  
FLORIDA

CONSULTANT

REVISIONS

No.	DATE	DESCRIPTION


PROJECT PHASE

LEASING BUILDING  
& STACK PLANS

PROJECT NUMBER:	OCC130
ISSUED:	01/02/18
DRAWN BY:	CR/ICM
CHECKED BY:	MAB
FILENAME:	OCC130ARCH.DWG

REG. INTERIOR DESIGNER  
MELISSA ANN BIRMAN  
ID6244  
A057302  
STATE OF  
FLORIDA  
REGISTERED ARCHITECT

SHEET  
**SP-620**

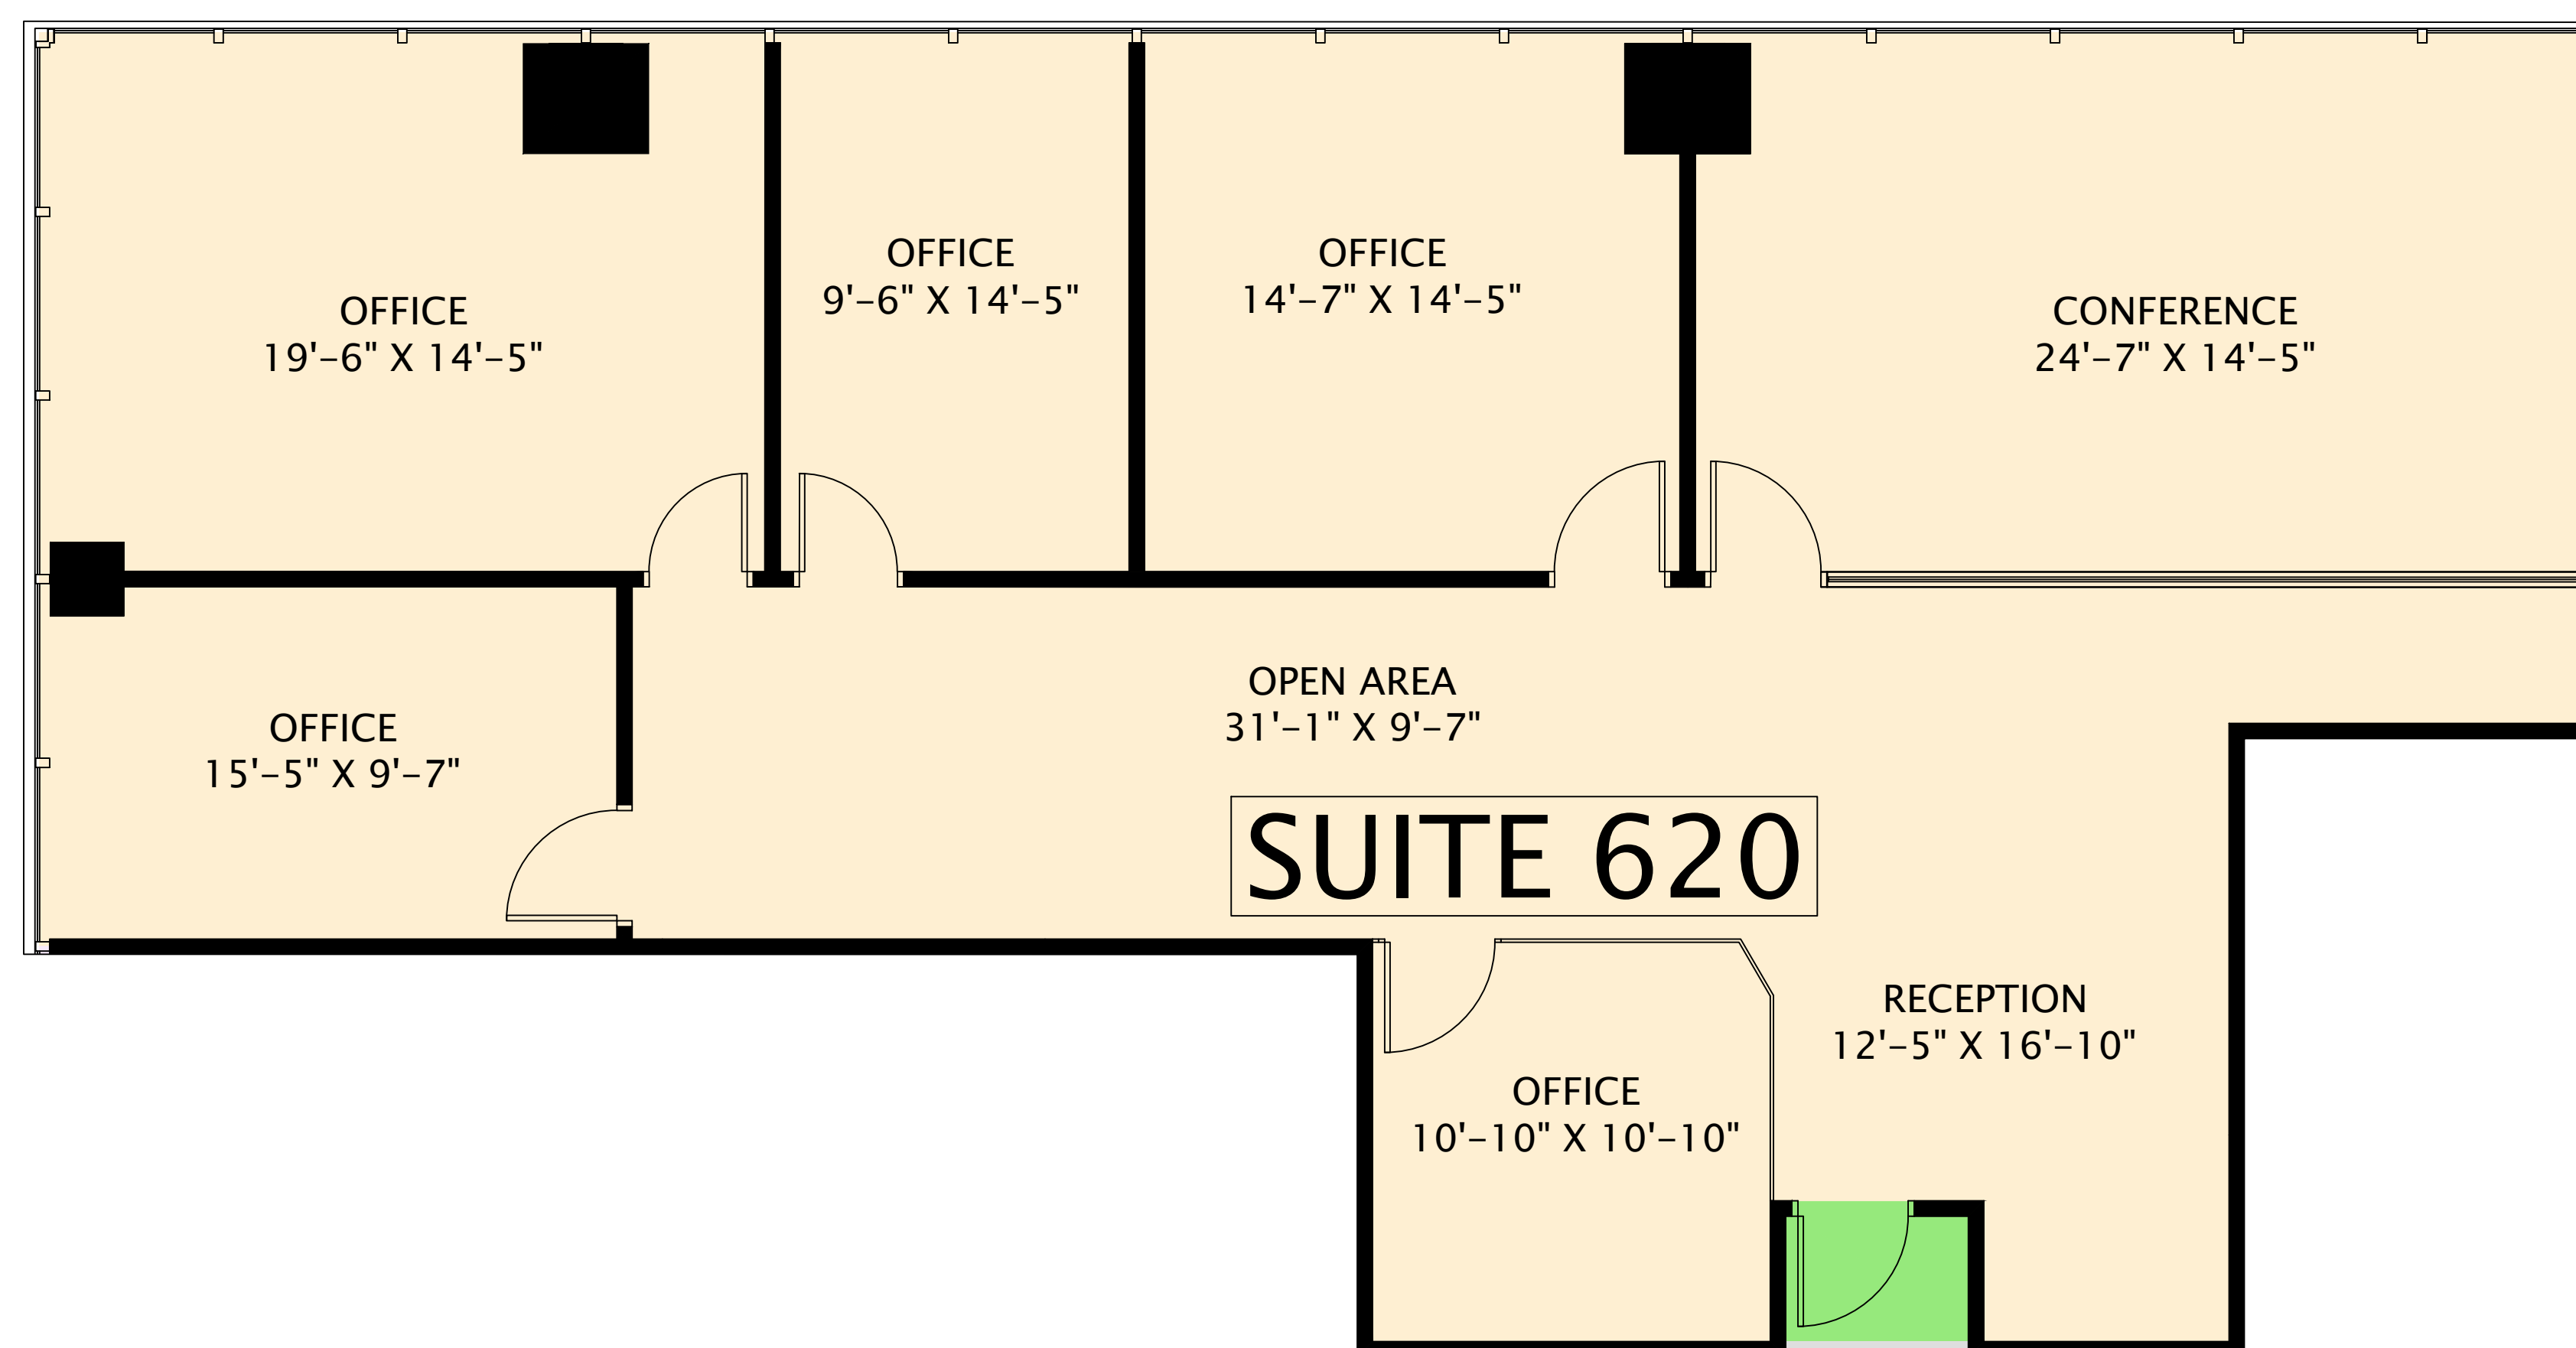

2,379 SF

